
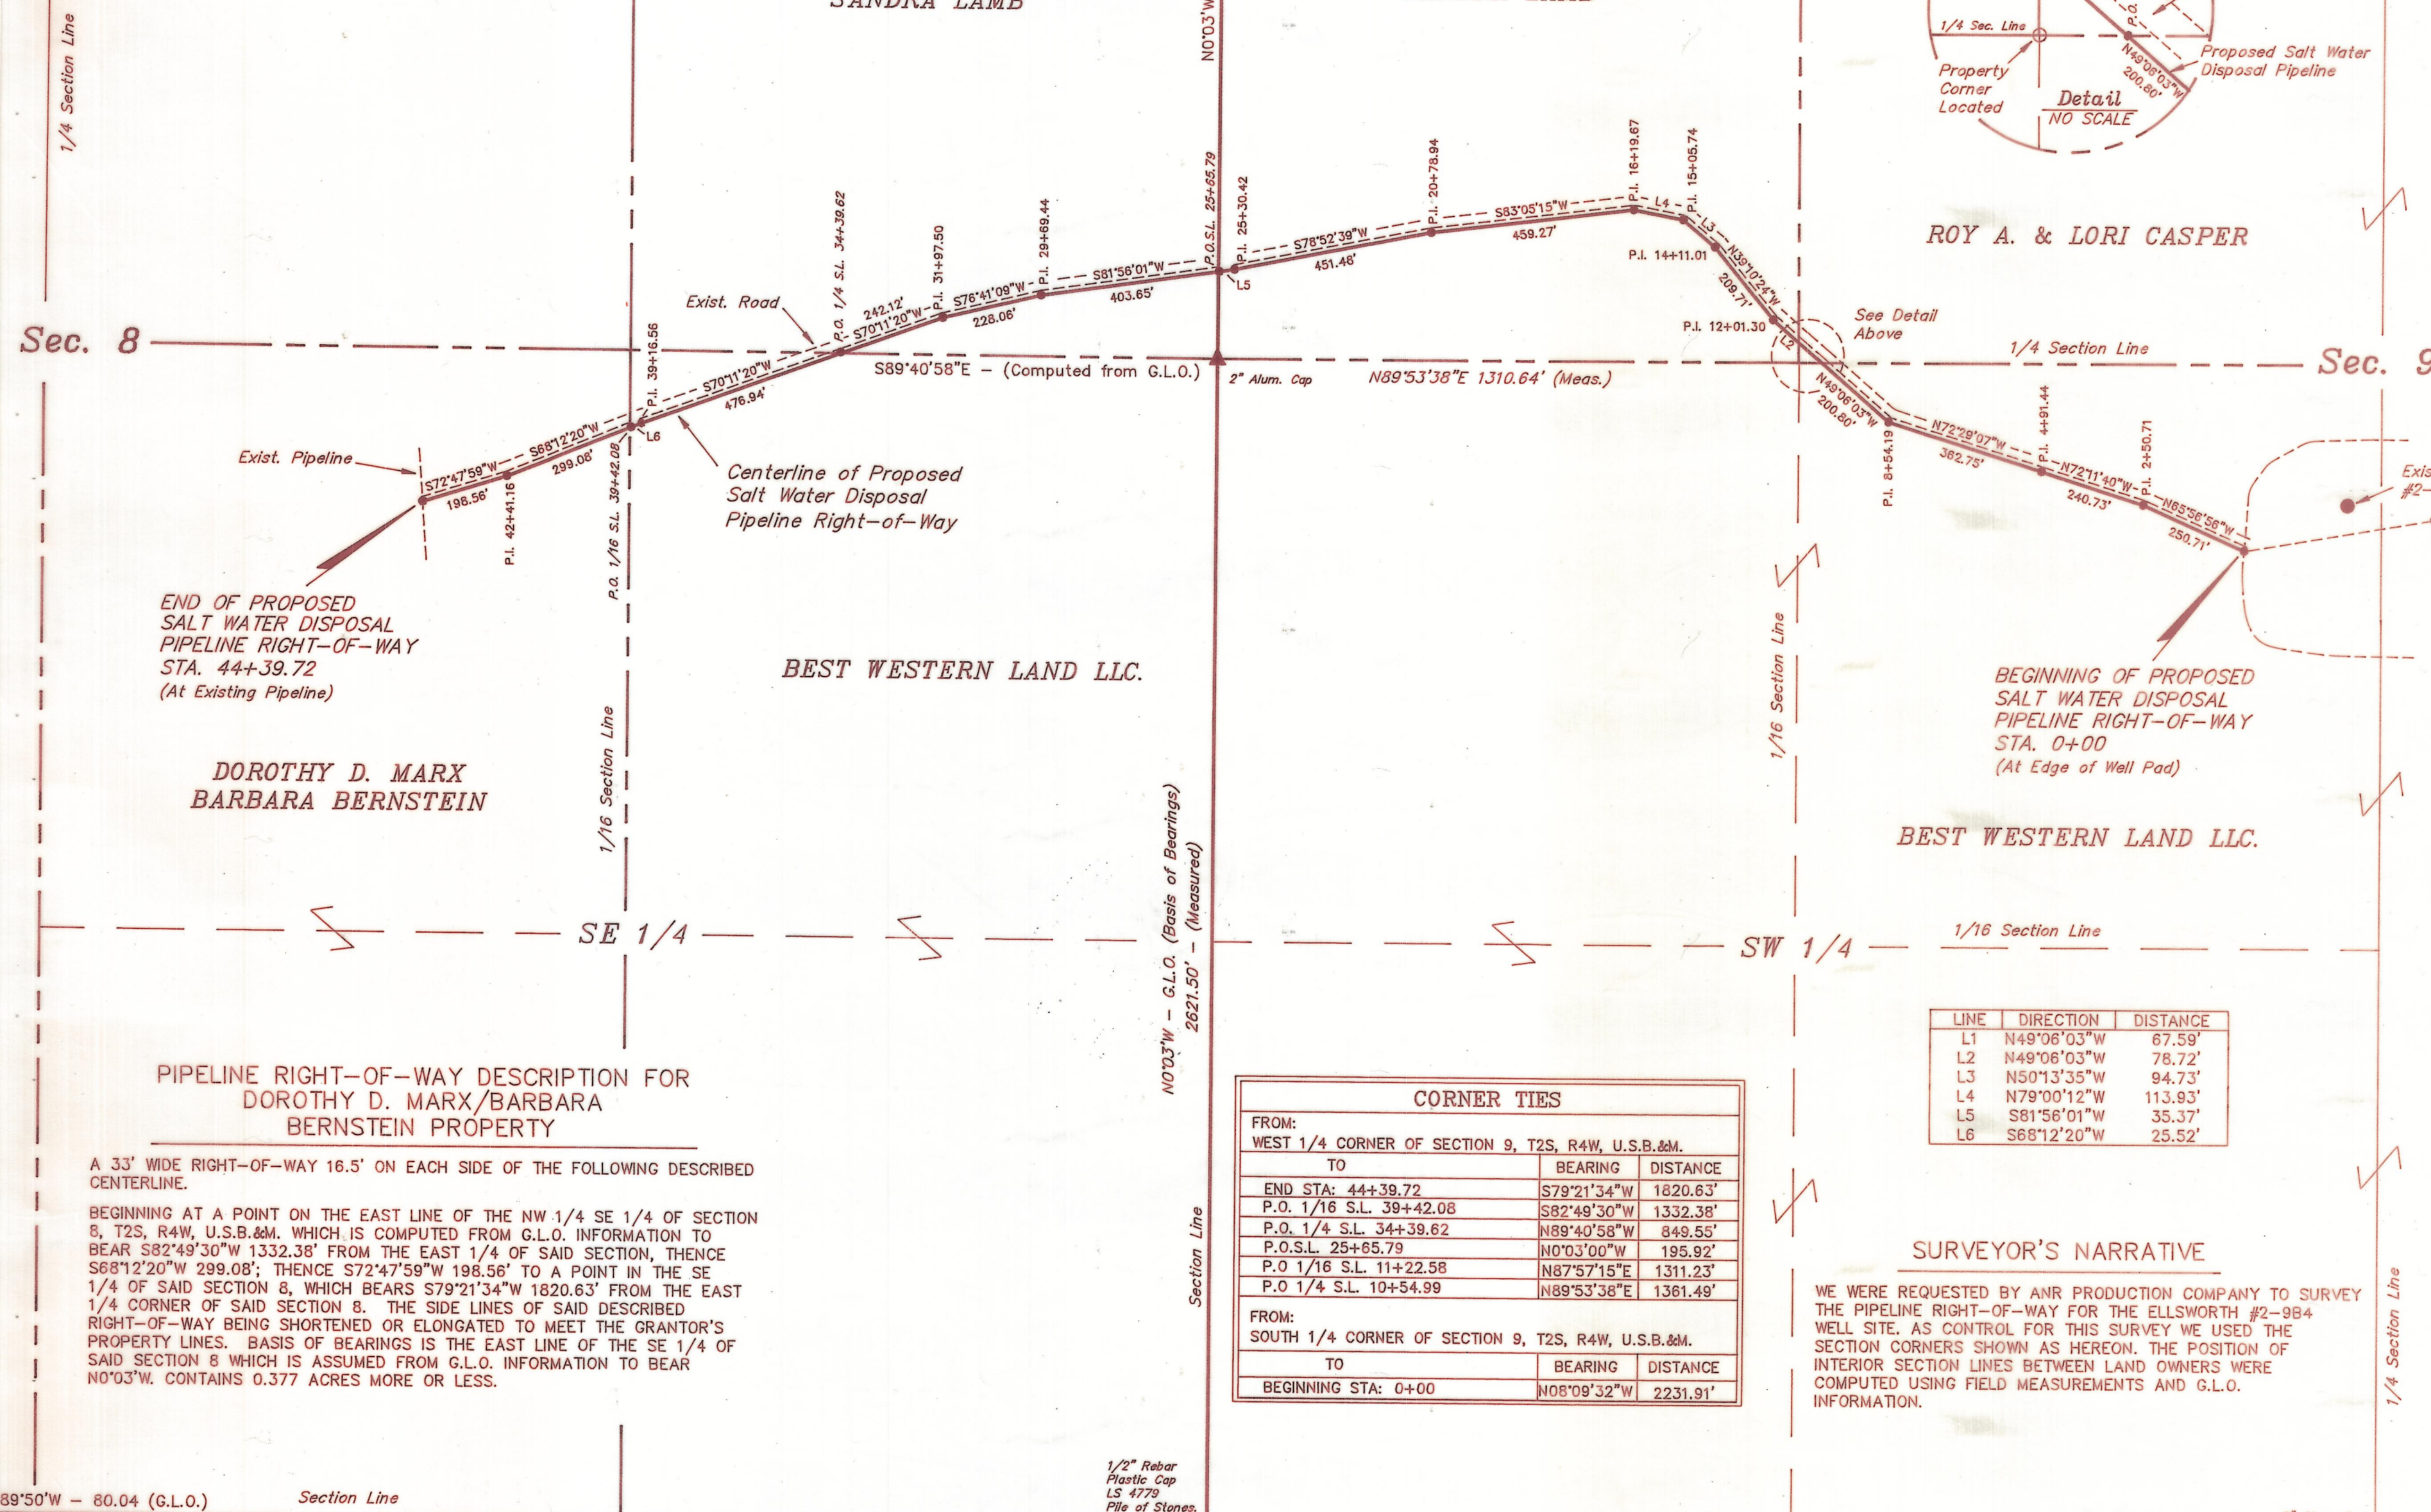
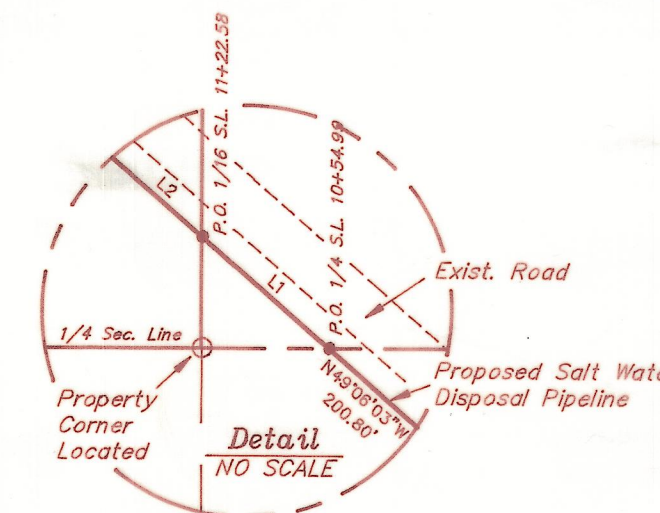


ANR PRODUCTION CO.

PROPOSED SALT WATER DISPOSAL PIPELINE RIGHT-OF-WAY

(For the ELLSWORTH #2-9B4)

LOCATED IN
SECTIONS 8, & 9, T2S, R4W, U.S.B.&M.
DUCESNE COUNTY, UTAH

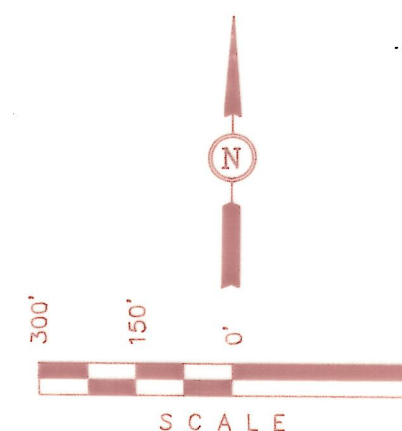

RIGHT-OF-WAY LENGTHS

| PROPERTY OWNER | FEET | RODS |
|--------------------------------|----------|--------|
| BEST WESTERN LAND LLC. | 1,557.45 | 94.39 |
| ROY A. AND LORI CASPER | 67.59 | 4.10 |
| SANDRA LAMB | 2,317.04 | 140.43 |
| DOROTHY MARX/BARBARA BERNSTEIN | 497.64 | 30.16 |

NOTE:
OWNERSHIP SHOWN HEREON WERE OBTAINED FROM THE
DUCESNE COUNTY RECORDER'S OFFICE ON THE DATE
SHOWN ON THIS PLAT.

P.O. 1/4 S.L. = POINT ON 1/4 SECTION LINE.
P.O. 1/16 S.L. = POINT ON 1/16 SECTION LINE.
P.O.P.L. = POINT ON PROPERTY LINE.
P.O.S.L. = POINT ON SECTION LINE.
○ = PROPERTY CORNERS LOCATED.
▲ = SECTION CORNERS LOCATED.

COUNTY SURVEYOR'S CERTIFICATE

THE DUCESNE COUNTY SURVEYOR HAS CHECKED
THIS PLAT FOR FORM AND ADHERANCE TO THE STATE
OF UTAH REQUIREMENTS FOR ITEMS TO BE ON A
SURVEYOR'S PLAT FOR RECORDING WITH THE COUNTY
SURVEYOR'S OFFICE, ON THIS _____ DAY
OF _____, 19__.

THE DUCESNE COUNTY SURVEYOR

FILE NO. _____ FEE PAID \$ _____ AT THE REQUEST OF
UNTAH ENGINEERING AND LAND SURVEYING, THIS
DAY OF _____, 19__.

CERTIFICATE

THIS IS TO CERTIFY THAT THE ABOVE PLAT WAS PREPARED FROM
FIELD NOTES OF ACTUAL SURVEY MADE BY ME OR UNDER MY
SUPERVISION AND THAT THE SAME ARE TRUE AND CORRECT TO THE
BEST OF MY KNOWLEDGE AND BELIEF.

Duchesne County
Surveyor's File # 483

UNTAH ENGINEERING & LAND SURVEYING
85 SOUTH - 200 EAST • (801) 789-1017
VERNAL, UTAH - 84078

| | |
|---------------------------|---------------------------|
| SCALE 1" = 300' | DATE 5-8-95 |
| PARTY J.F. C.G. D.J.S. | REFERENCES G.L.O. PLAT |
| WEATHER WARM | FILE 31380 |

CORNER TIES

| | | | |
|---|----|-------------|----------|
| FROM: WEST 1/4 CORNER OF SECTION 9, T2S, R4W, U.S.B.&M. | TO | BEARING | DISTANCE |
| END STA: 44+39.72 | | S79°21'34"W | 1820.63' |
| P.O. 1/16 S.L. 39+42.08 | | S82°49'30"W | 1332.38' |
| P.O. 1/4 S.L. 34+39.62 | | N89°40'58"W | 849.55' |
| P.O.S.L. 25+65.79 | | N0°03'00"W | 195.92' |
| P.O. 1/16 S.L. 11+22.58 | | N87°57'15"E | 1311.23' |
| P.O. 1/4 S.L. 10+54.99 | | N89°53'38"E | 1361.49' |
| FROM: SOUTH 1/4 CORNER OF SECTION 9, T2S, R4W, U.S.B.&M. | TO | BEARING | DISTANCE |
| BEGINNING STA: 0+00 | | N06°09'32"W | 2231.91' |

SURVEYOR'S NARRATIVE

WE WERE REQUESTED BY ANR PRODUCTION COMPANY TO SURVEY
THE PIPELINE RIGHT-OF-WAY FOR THE ELLSWORTH #2-9B4
WELL SITE. AS CONTROL FOR THIS SURVEY WE USED THE
SECTION CORNERS SHOWN AS HEREON. THE POSITION OF
INTERIOR SECTION LINES BETWEEN LAND OWNERS WERE
COMPUTED USING FIELD MEASUREMENTS AND G.L.O.
INFORMATION.

PIPELINE RIGHT-OF-WAY DESCRIPTION FOR DOROTHY D. MARX/BARBARA BERNSTEIN PROPERTY

A 33' WIDE RIGHT-OF-WAY 16.5' ON EACH SIDE OF THE FOLLOWING DESCRIBED
CENTERLINE.

BEGINNING AT A POINT ON THE EAST LINE OF THE NW 1/4 SE 1/4 OF SECTION
8, T2S, R4W, U.S.B.&M. WHICH IS COMPUTED FROM G.L.O. INFORMATION TO
BEAR S82°49'30"W 1332.38' FROM THE EAST 1/4 OF SAID SECTION, THENCE
S68°12'20"W 299.08'; THENCE S72°47'59"W 198.56' TO A POINT IN THE SE
1/4 OF SAID SECTION 8, WHICH BEARS S79°21'34"W 1820.63' FROM THE EAST
1/4 CORNER OF SAID SECTION 8. THE SIDE LINES OF SAID DESCRIBED
RIGHT-OF-WAY BEING SHORTENED OR ELONGATED TO MEET THE GRANTOR'S
PROPERTY LINES. BASIS OF BEARINGS IS THE EAST LINE OF THE SE 1/4 OF
SAID SECTION 8 WHICH IS ASSUMED FROM G.L.O. INFORMATION TO BEAR
N0°03'W. CONTAINS 0.377 ACRES MORE OR LESS.

PIPELINE RIGHT-OF-WAY DESCRIPTION FOR BEST WESTERN LAND LLC. PROPERTY

A 33' WIDE RIGHT-OF-WAY 16.5' ON EACH SIDE OF THE FOLLOWING DESCRIBED
CENTERLINE.

BEGINNING AT A POINT IN THE SW 1/4 OF SECTION 9, T2S, R4W, U.S.B.&M.
WHICH BEARS N08°09'32"W 2231.91' FROM THE SOUTH 1/4 CORNER OF SAID
SECTION, THENCE N65°56'56"W 250.71'; THENCE N72°11'40"W 240.73';
THENCE N72°29'07"W 362.75'; THENCE N49°06'03"W 200.80' TO A POINT ON
THE SOUTH LINE OF THE SE 1/4 NW 1/4 OF SAID SECTION 9 WHICH IS
COMPUTED FROM G.L.O. INFORMATION TO BEAR N89°53'38"E 1361.49' FROM
THE WEST 1/4 CORNER OF SAID SECTION, ALSO BEGINNING AT A POINT ON
THE NORTH LINE OF THE NE 1/4 SE 1/4 OF SECTION 8, T2S, R4W, U.S.B.&M.
WHICH IS COMPUTED FROM G.L.O. INFORMATION TO BEAR N89°40'58"W 849.55'
FROM THE EAST 1/4 CORNER OF SAID SECTION 8, T2S, R4W, U.S.B.&M.
THENCE S70°11'20"W 476.94'; THENCE S68°12'20"W 25.52' TO A POINT ON
THE EAST LINE OF THE NW 1/4 SE 1/4 OF SAID SECTION 8 WHICH IS
COMPUTED FROM G.L.O. INFORMATION TO BEAR S82°49'30"W 1332.38' FROM
THE SAID EAST 1/4 CORNER OF SECTION 8. THE SIDE LINES OF SAID
DESCRIBED RIGHT-OF-WAY BEING SHORTENED OR ELONGATED TO MEET THE
GRANTOR'S PROPERTY LINES. BASIS OF BEARINGS IS THE EAST LINE OF THE
SE 1/4 OF SAID SECTION 8 WHICH IS ASSUMED FROM G.L.O. INFORMATION TO
BEAR N0°03'W. CONTAINS 1.180 ACRES MORE OR LESS.

PIPELINE RIGHT-OF-WAY DESCRIPTION FOR ROY A. AND LORI CASPER

A 33' WIDE RIGHT-OF-WAY 16.5' ON EACH SIDE OF THE FOLLOWING DESCRIBED
CENTERLINE.

BEGINNING AT A POINT ON THE SOUTH LINE OF THE SE 1/4 NW 1/4 OF
SECTION 9, T2S, R4W, U.S.B.&M. WHICH IS COMPUTED FROM G.L.O.
INFORMATION TO BEAR N89°53'38"E 1361.49' FROM THE WEST 1/4 CORNER OF
SAID SECTION, THENCE N49°06'03"W 67.59' TO A POINT ON THE EAST LINE
OF THE SW 1/4 NW 1/4 OF SAID SECTION 9 WHICH IS COMPUTED FROM G.L.O.
INFORMATION TO BEAR N87°57'15"E 1311.23' FROM THE WEST 1/4 CORNER OF
SAID SECTION 9. THE SIDE LINES OF SAID DESCRIBED RIGHT-OF-WAY BEING
SHORTENED OR ELONGATED TO MEET THE GRANTOR'S PROPERTY LINES. BASIS
OF BEARINGS IS THE WEST LINE OF THE SW 1/4 OF SAID SECTION 9 WHICH IS
ASSUMED FROM G.L.O. INFORMATION TO BEAR N0°03'W. CONTAINS 0.051
ACRES MORE OR LESS.

PIPELINE RIGHT-OF-WAY DESCRIPTION FOR SANDRA LAMB PROPERTY

A 33' WIDE RIGHT-OF-WAY 16.5' ON EACH SIDE OF THE FOLLOWING DESCRIBED
CENTERLINE.

BEGINNING AT A POINT ON THE EAST LINE OF THE SW 1/4 NW 1/4 OF SECTION
9, T2S, R4W, U.S.B.&M. WHICH IS COMPUTED FROM G.L.O. INFORMATION TO
BEAR N87°57'15"E 1311.23' FROM THE WEST 1/4 CORNER OF SAID SECTION,
THENCE N49°06'03"W 78.72'; THENCE N39°10'24"W 209.71'; THENCE
N50°13'35"W 94.73'; THENCE N79°00'12"W 113.93'; THENCE S83°05'15"W
459.27'; THENCE S78°52'39"W 451.48'; THENCE S81°56'01"W 35.37' TO A
POINT ON THE EAST LINE OF THE NE 1/4 OF SECTION 8, T2S, R4W,
U.S.B.&M. WHICH BEARS N0°03'00"W 195.92' FROM THE EAST 1/4 CORNER OF
SAID SECTION 8, THENCE S81°56'01"W 403.65'; THENCE S76°41'09"W
228.06'; THENCE S70°11'20"W 242.12' TO A POINT ON THE NORTH LINE OF
THE NE 1/4 SE 1/4 OF SAID SECTION 8 WHICH IS COMPUTED FROM G.L.O.
INFORMATION TO BEAR N89°40'58"W 849.55' FROM THE EAST 1/4 CORNER OF
SAID SECTION 8. THE SIDE LINES OF SAID DESCRIBED RIGHT-OF-WAY BEING
SHORTENED OR ELONGATED TO MEET THE GRANTOR'S PROPERTY LINES. BASIS
OF BEARINGS IS THE EAST LINE OF THE SE 1/4 OF SAID SECTION 8 WHICH IS
ASSUMED FROM G.L.O. INFORMATION TO BEAR N0°03'W. CONTAINS 1.755
ACRES MORE OR LESS.